


PRODUCTION	Imagination Food Kiosk	DATE	4/7/21	SET	100
DIRECTOR	J. A. Bevilacqua	SCALE	AS NOTED	DRAWING NO.	
PRODUCTION DESIGNER	J. A. Bevilacqua	DRAWN BY	J.A.B.		
LOCATION	EPCOT, Walt Disney World, Orlando, FL, USA				

Ground Floor Plan
Scale 1/2" = 1'-0"

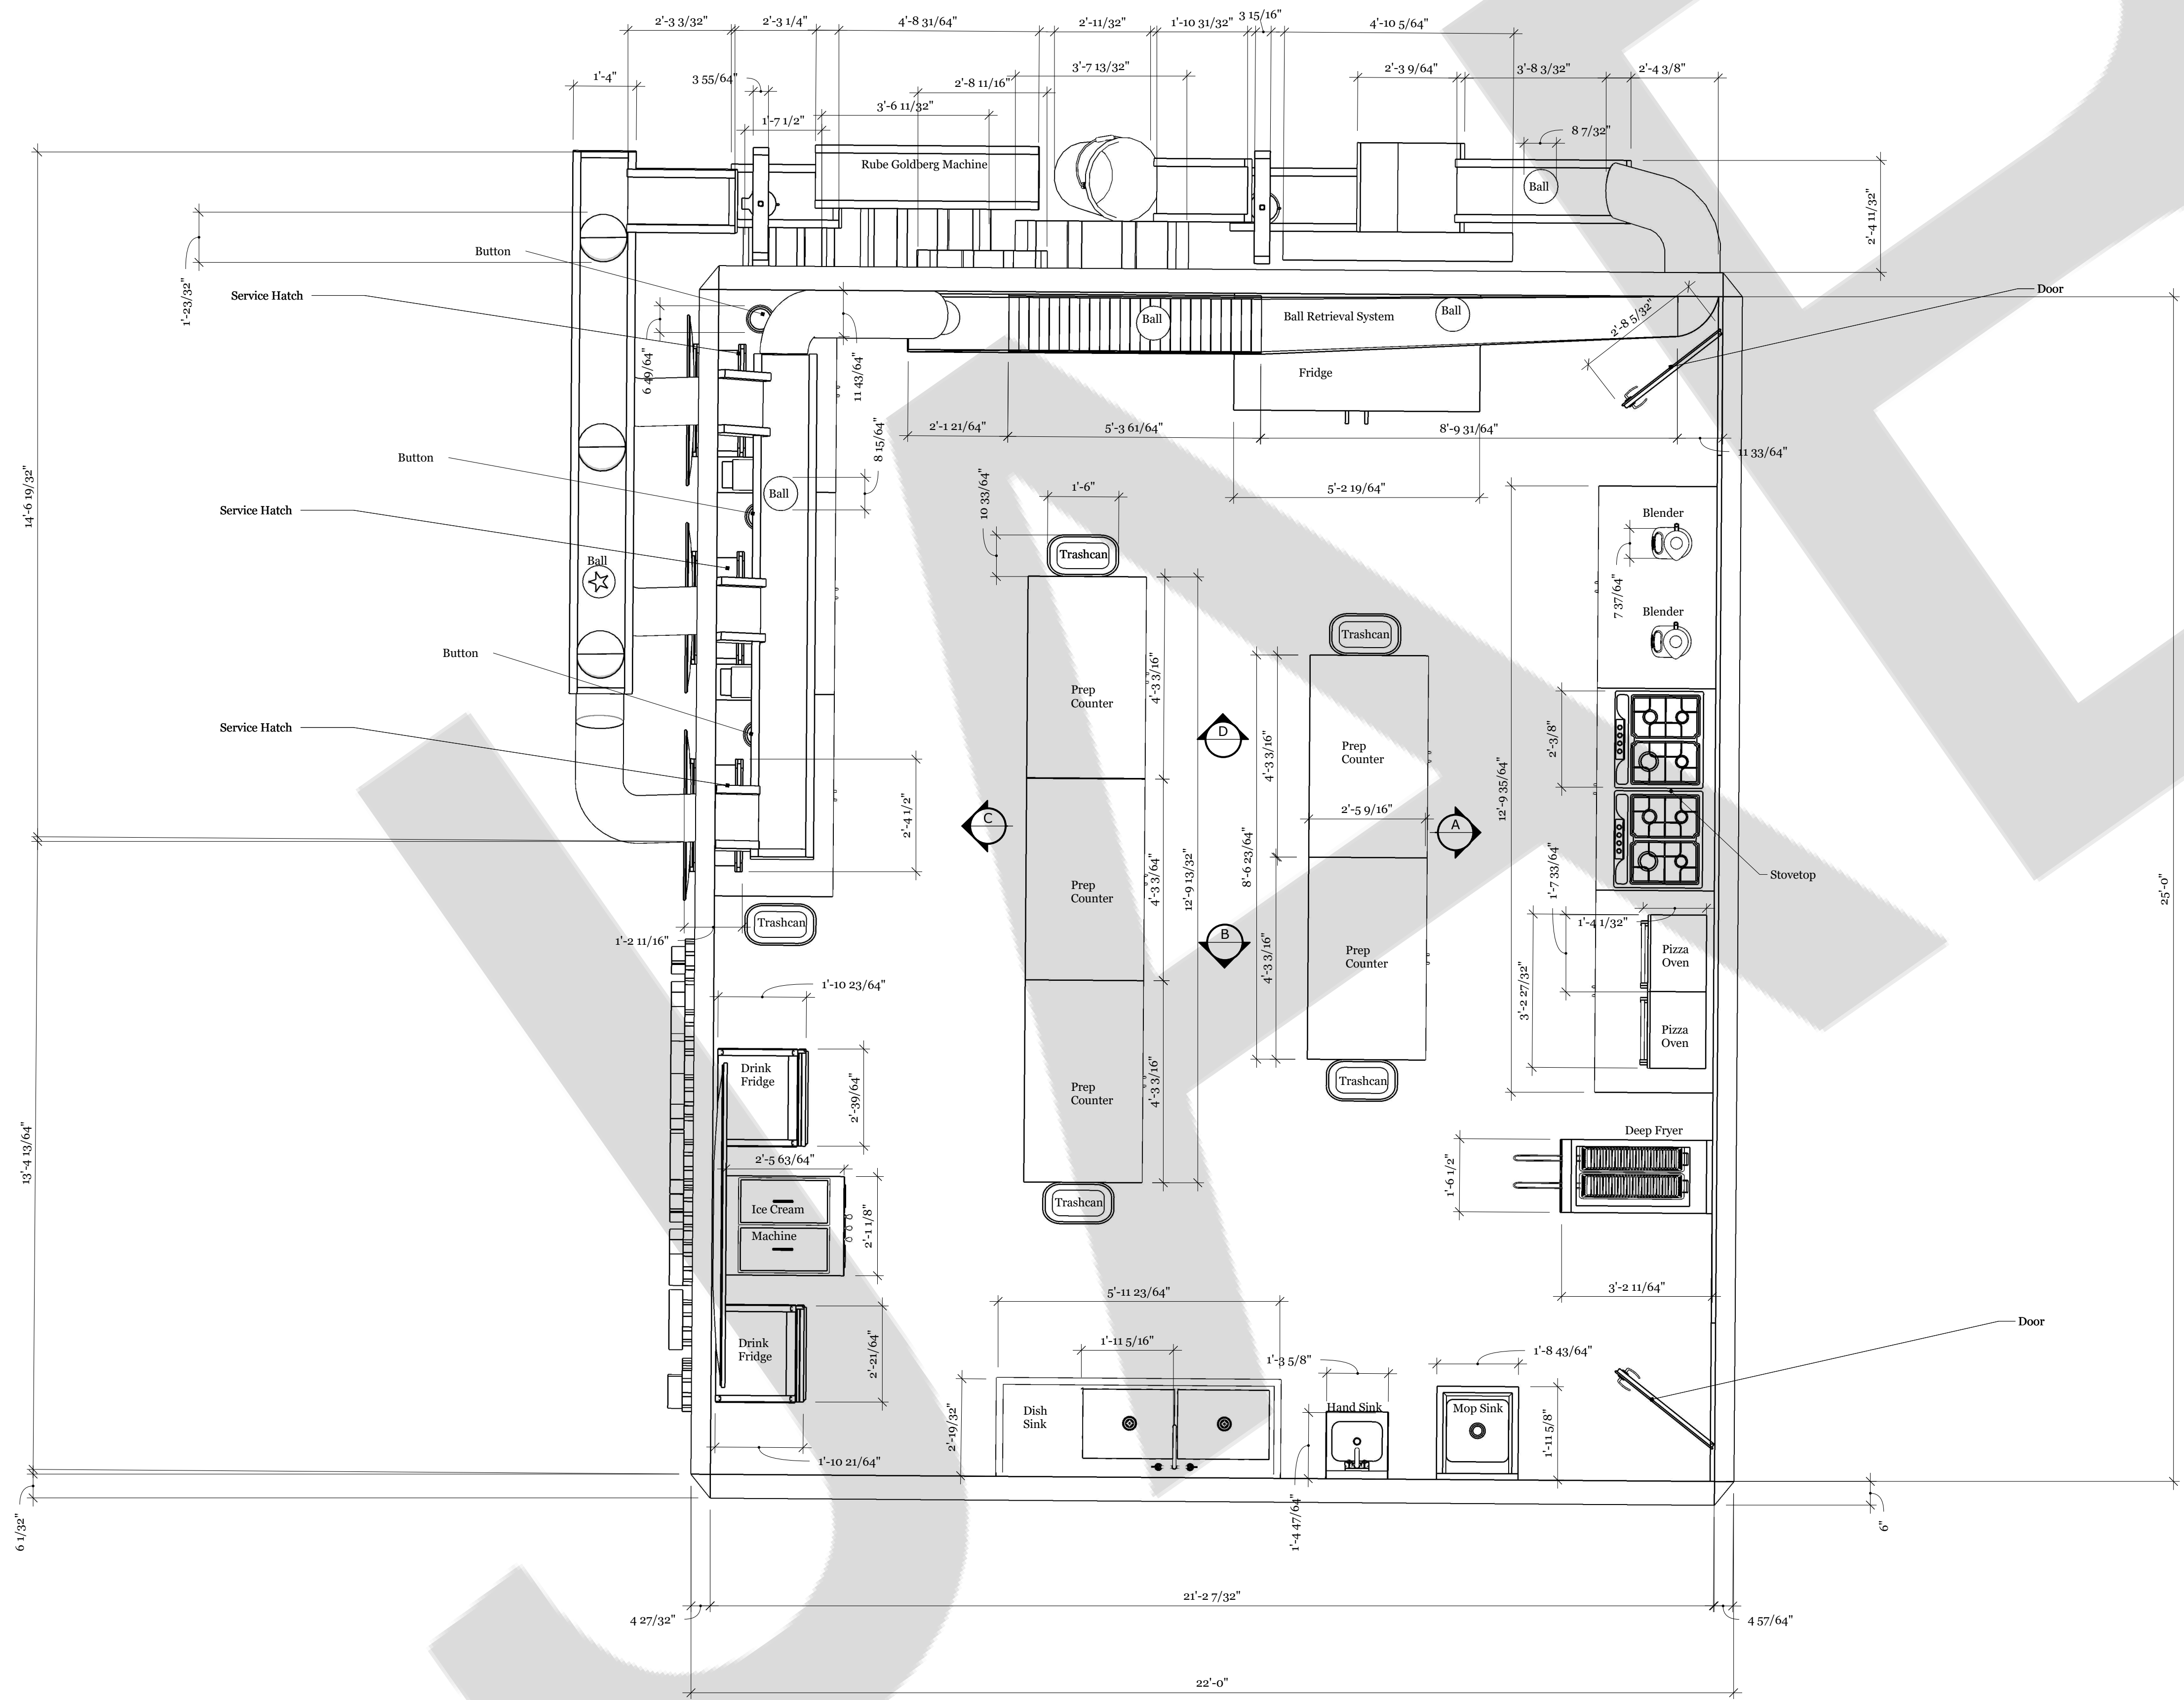


PRODUCTION	Imagination Food Kiosk	DATE	4/7/21	SET	100
DIRECTOR	J. A. Bevilacqua	SCALE	AS NOTED	DRAWING NO.	1
PRODUCTION DESIGNER	J. A. Bevilacqua	DRAWN BY	J.A.B.		
LOCATION	EPCOT, Walt Disney World, Orlando, FL, USA				

Exterior Elevation

A


Scale 1/4" = 1'0"

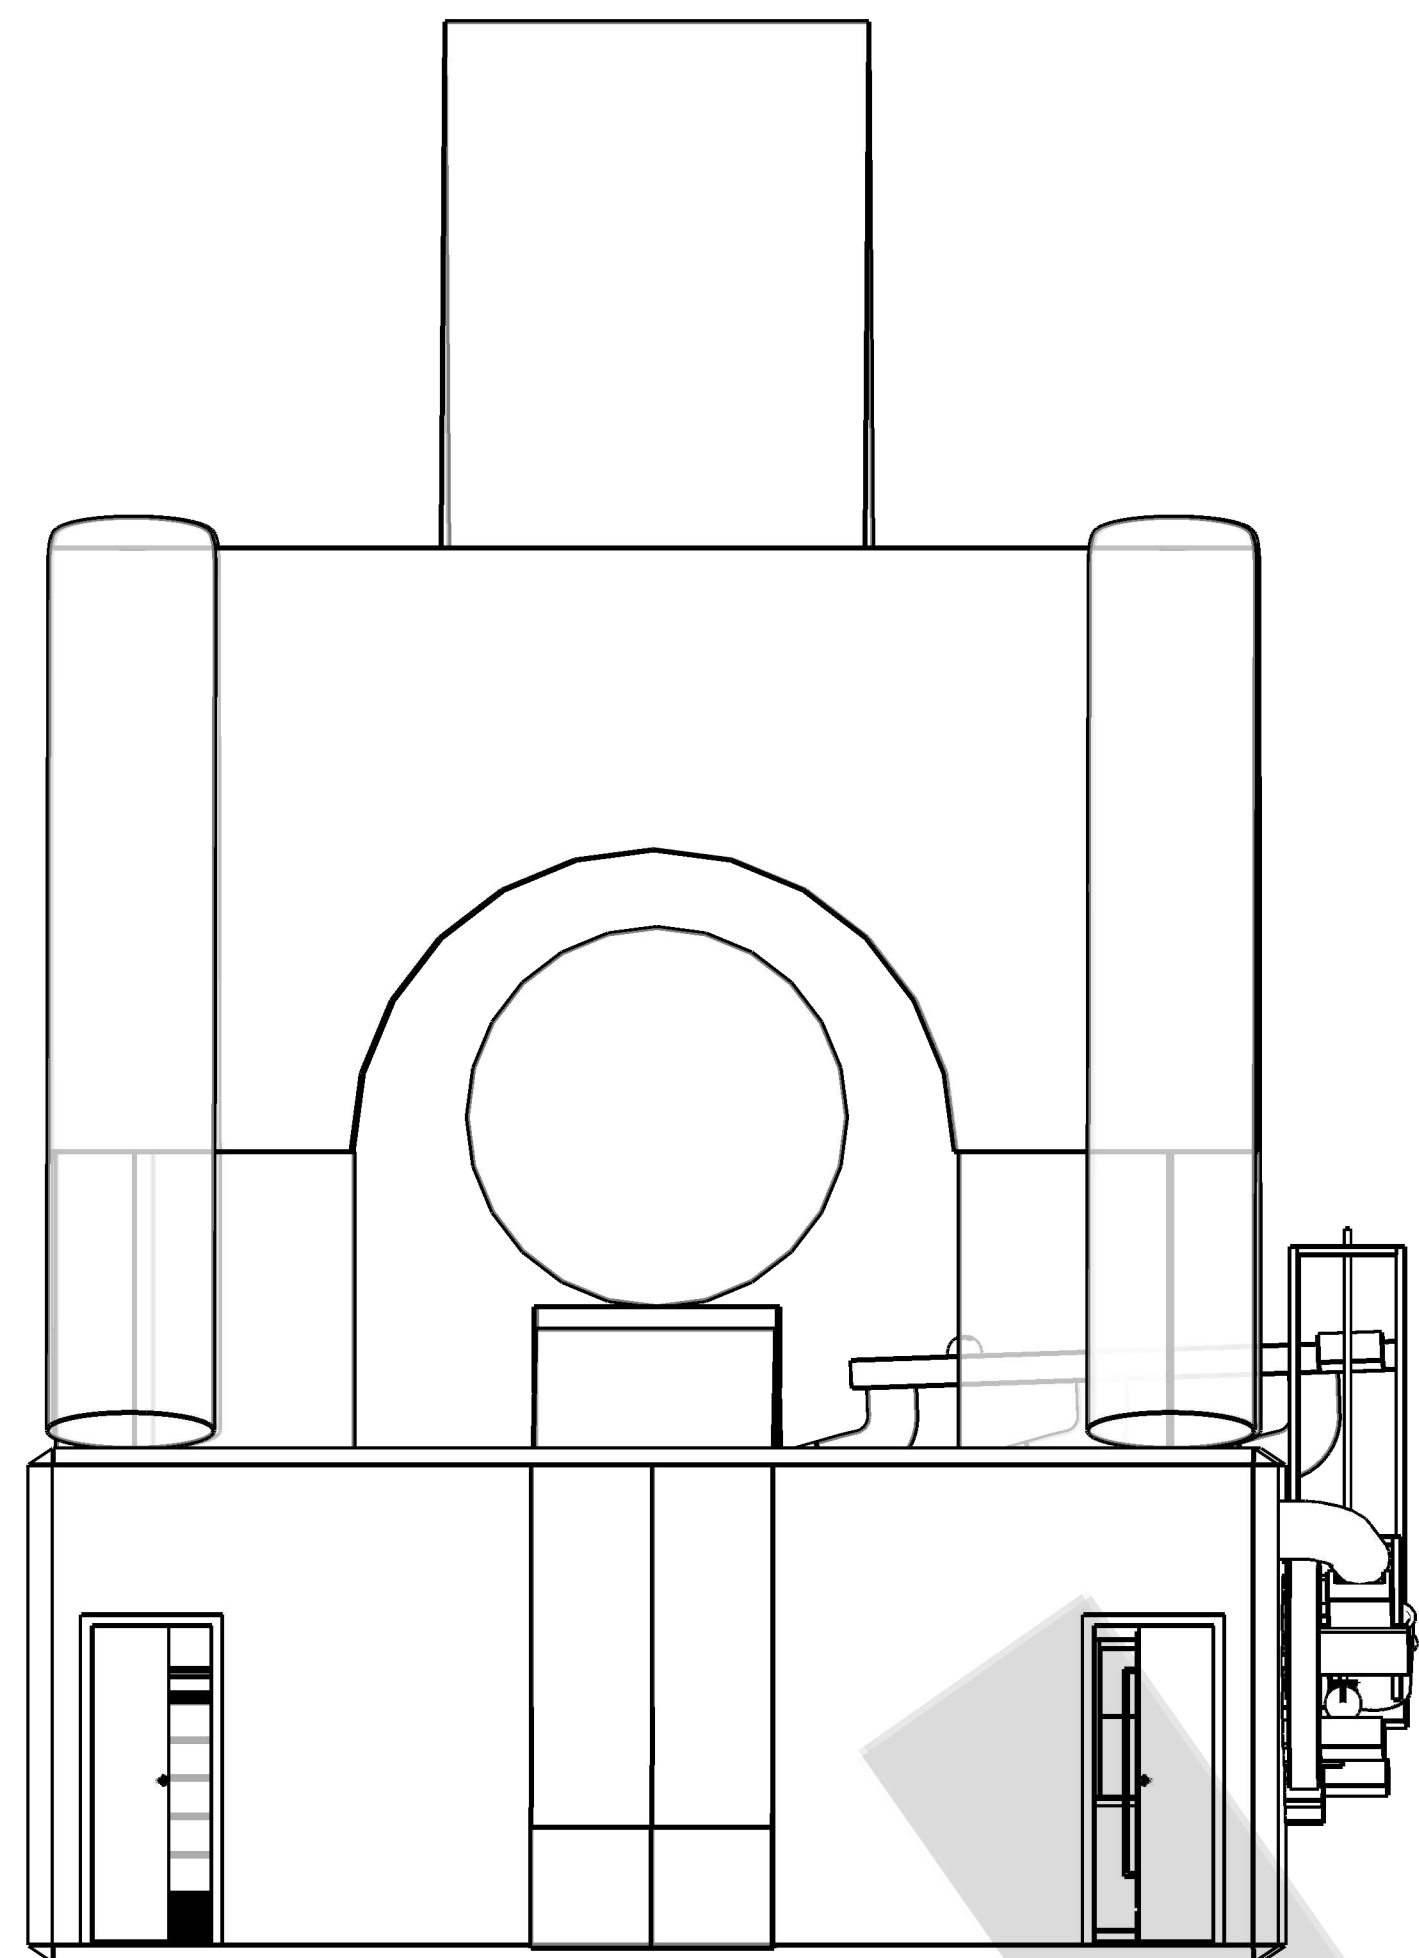

Exterior Elevation

B
1


Scale 1/4" = 1'0"

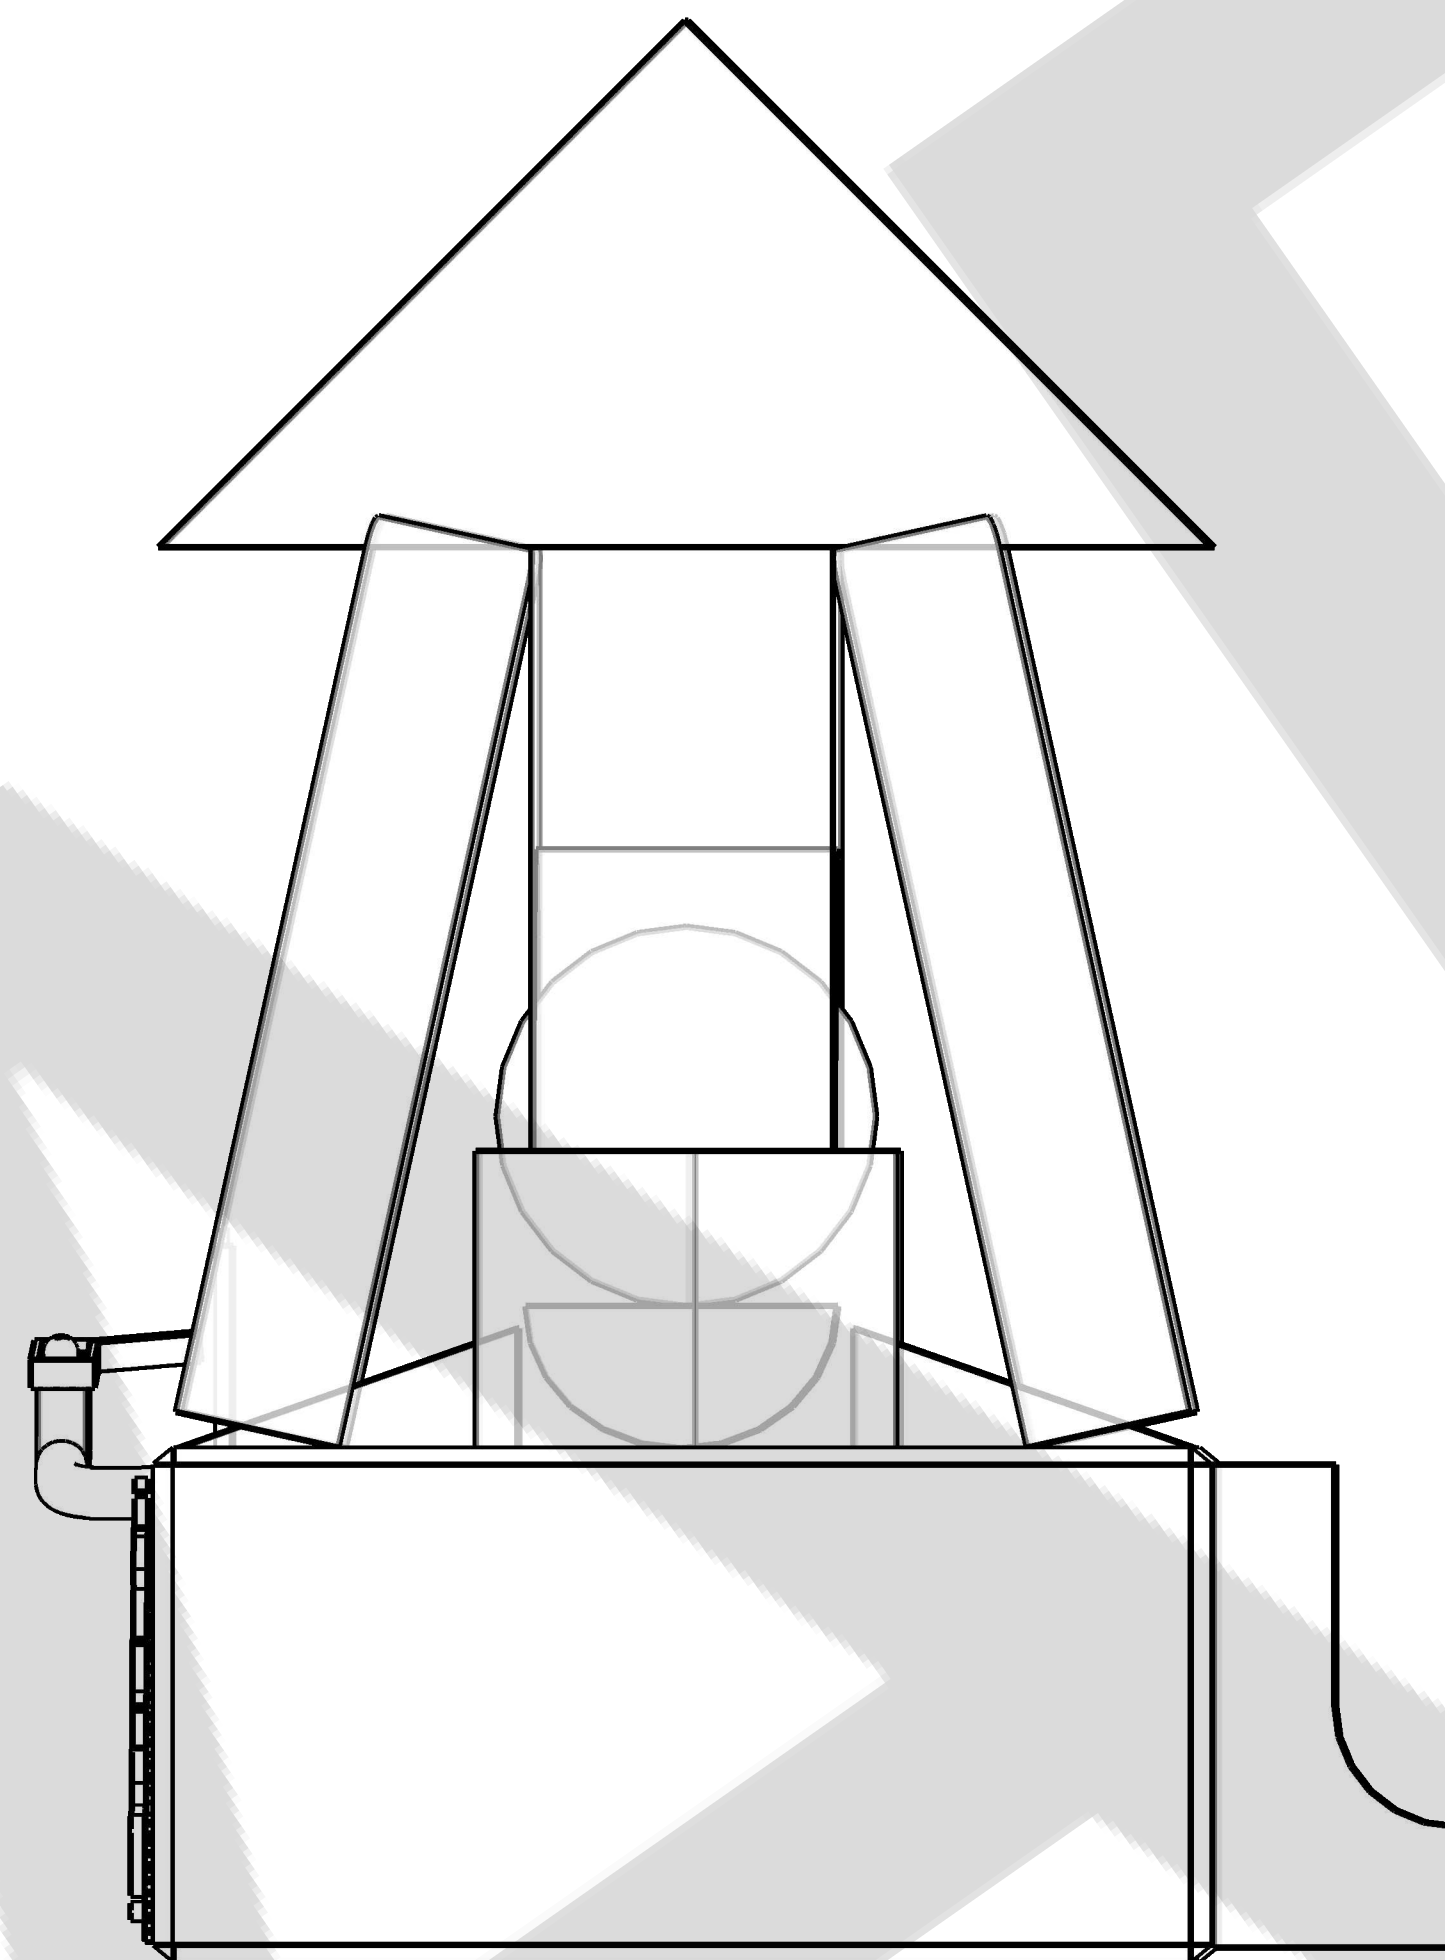

Interior Elevation

B


Scale 1/4" = 1'0"

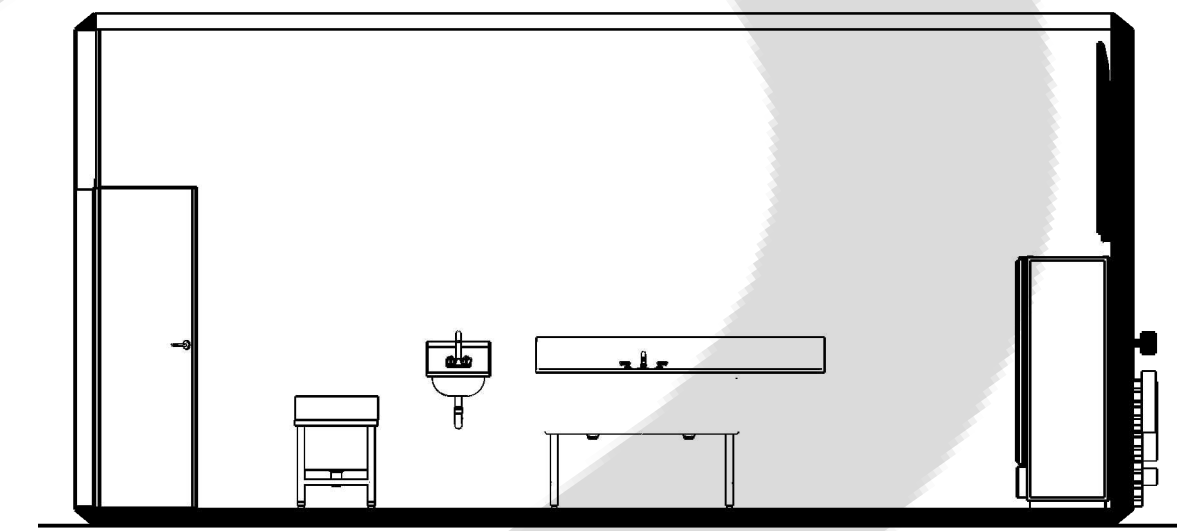

Interior Elevation

A



Scale 1/4" = 1'0"

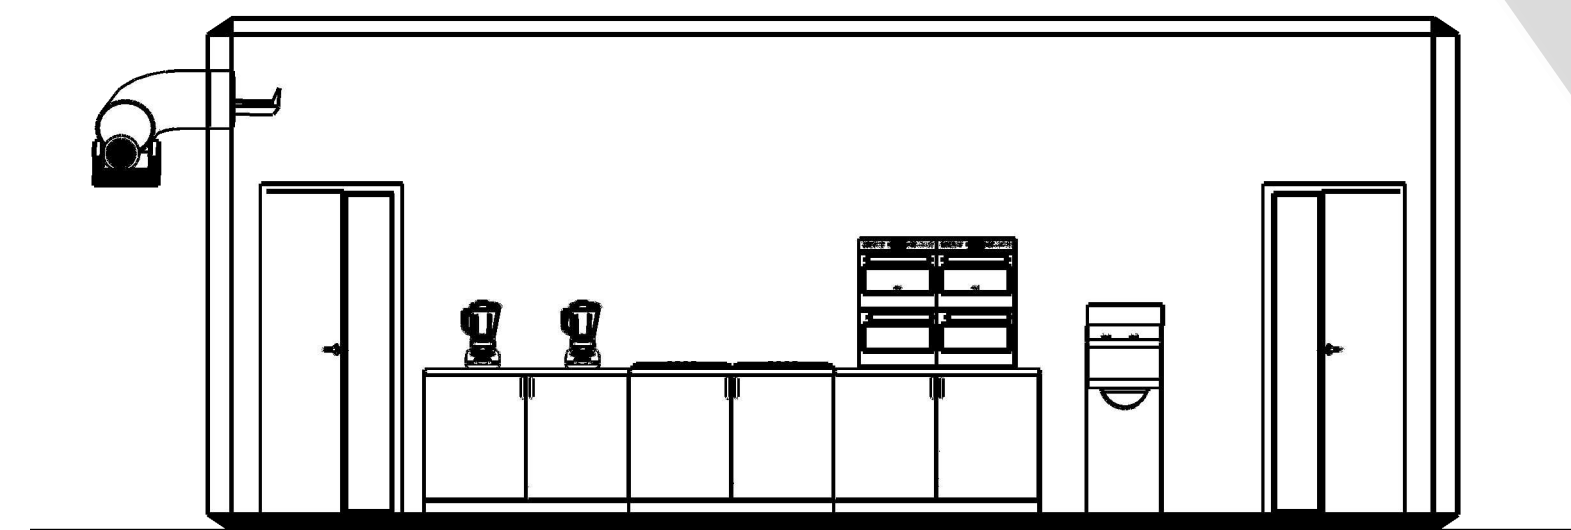

PRODUCTION	Imagination Food Kiosk	DATE	4/7/21	SET	100
DIRECTOR	J. A. Bevilacqua	SCALE	AS NOTED	DRAWING NO.	2
PRODUCTION DESIGNER	J. A. Bevilacqua	DRAWN BY	J.A.B.		
LOCATION	EPCOT, Walt Disney World, Orlando, FL, USA				



Exterior Elevation

Scale 1/4" = 1'0"

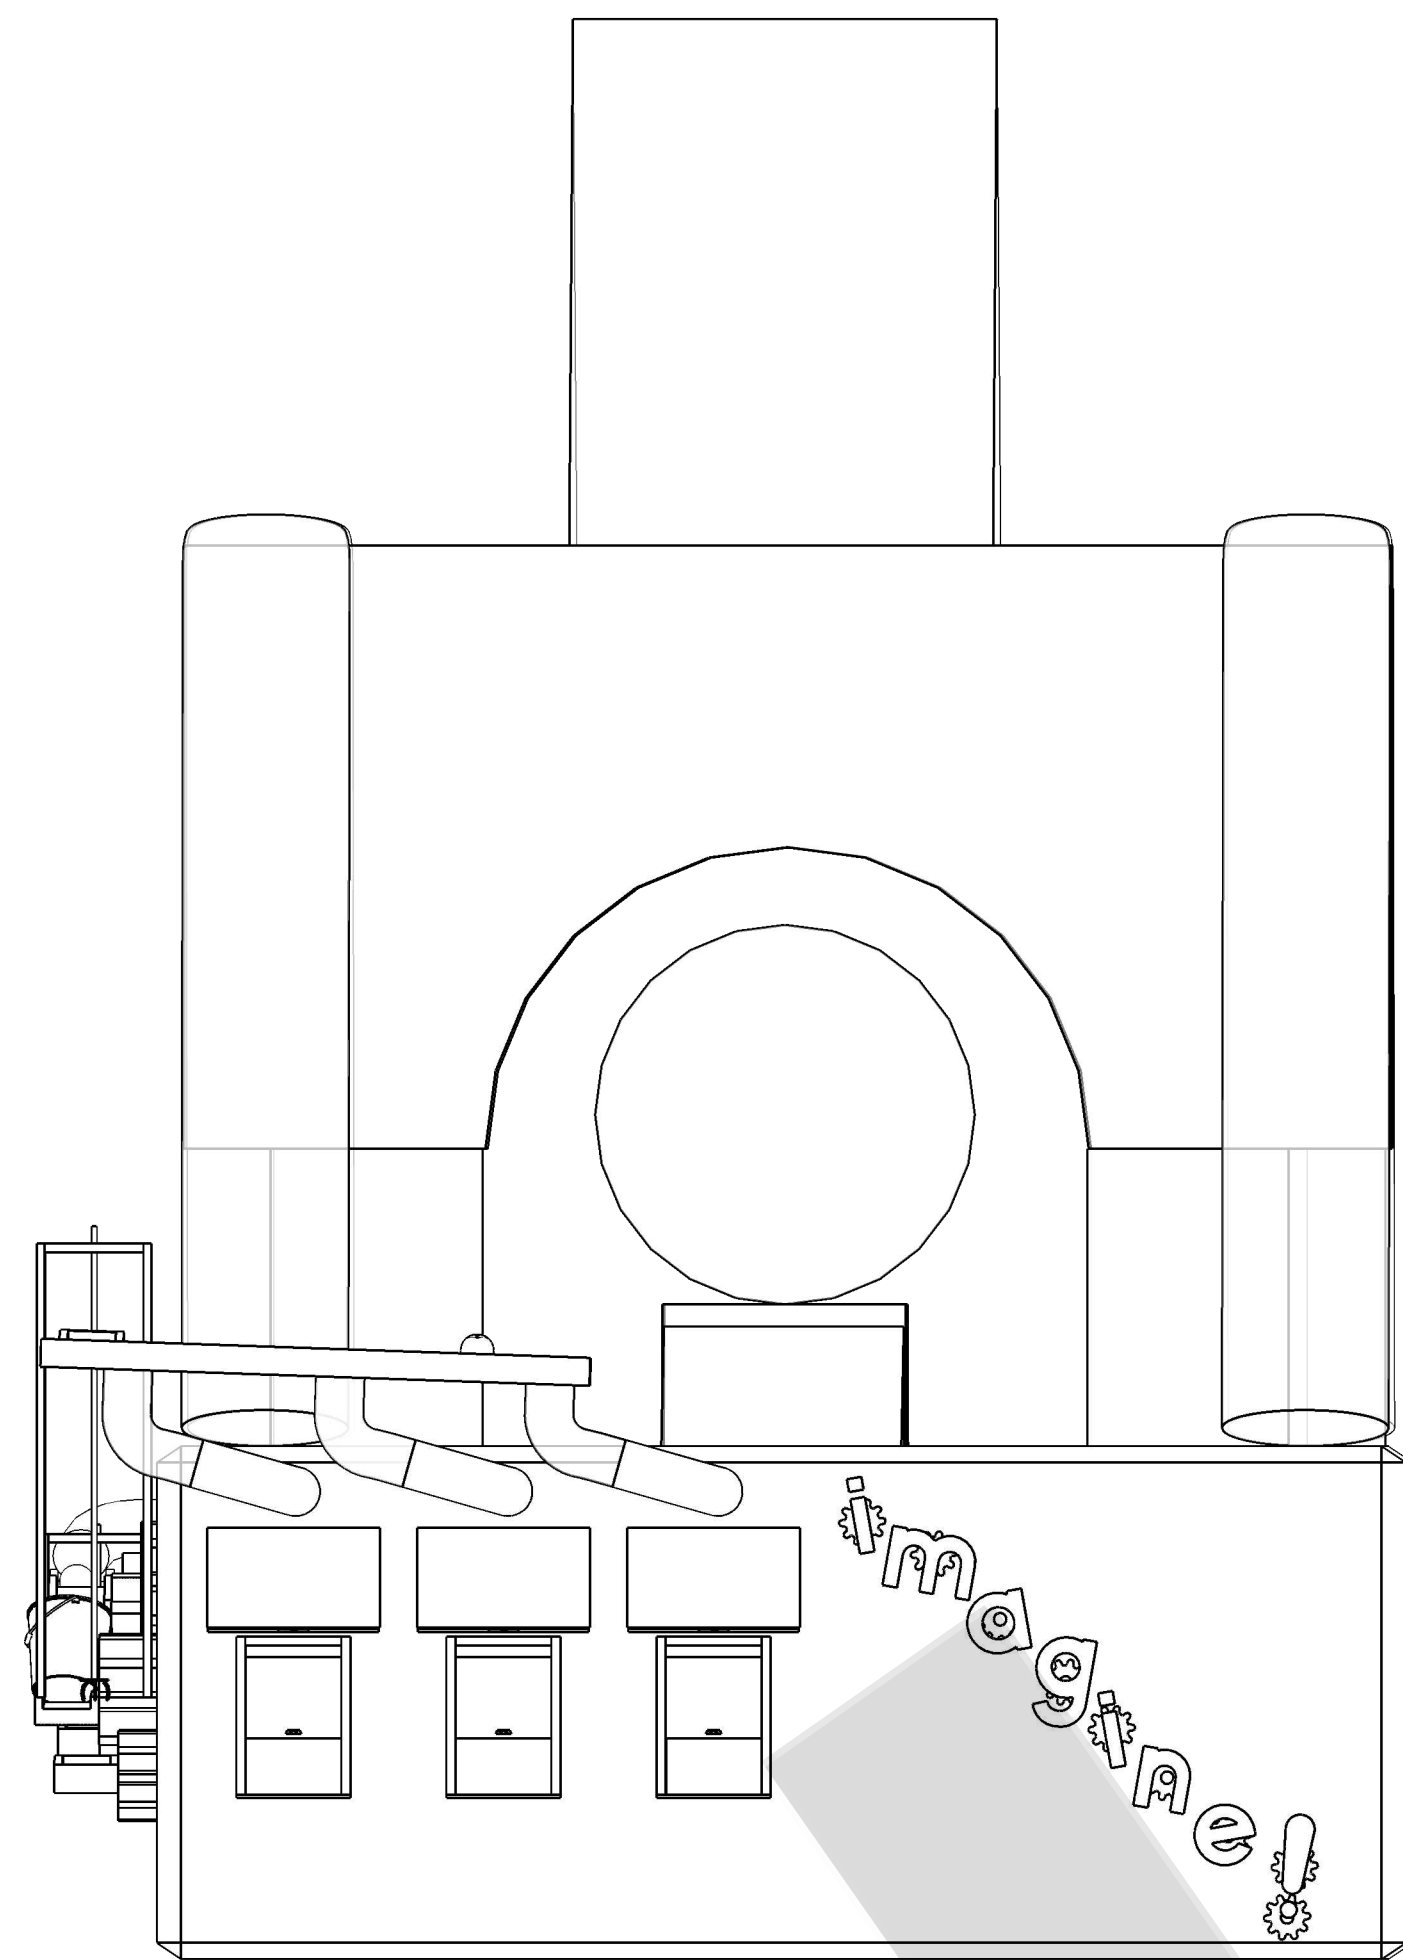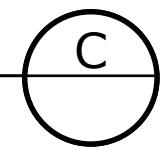



Exterior Elevation

Scale 1/4" = 1'0"

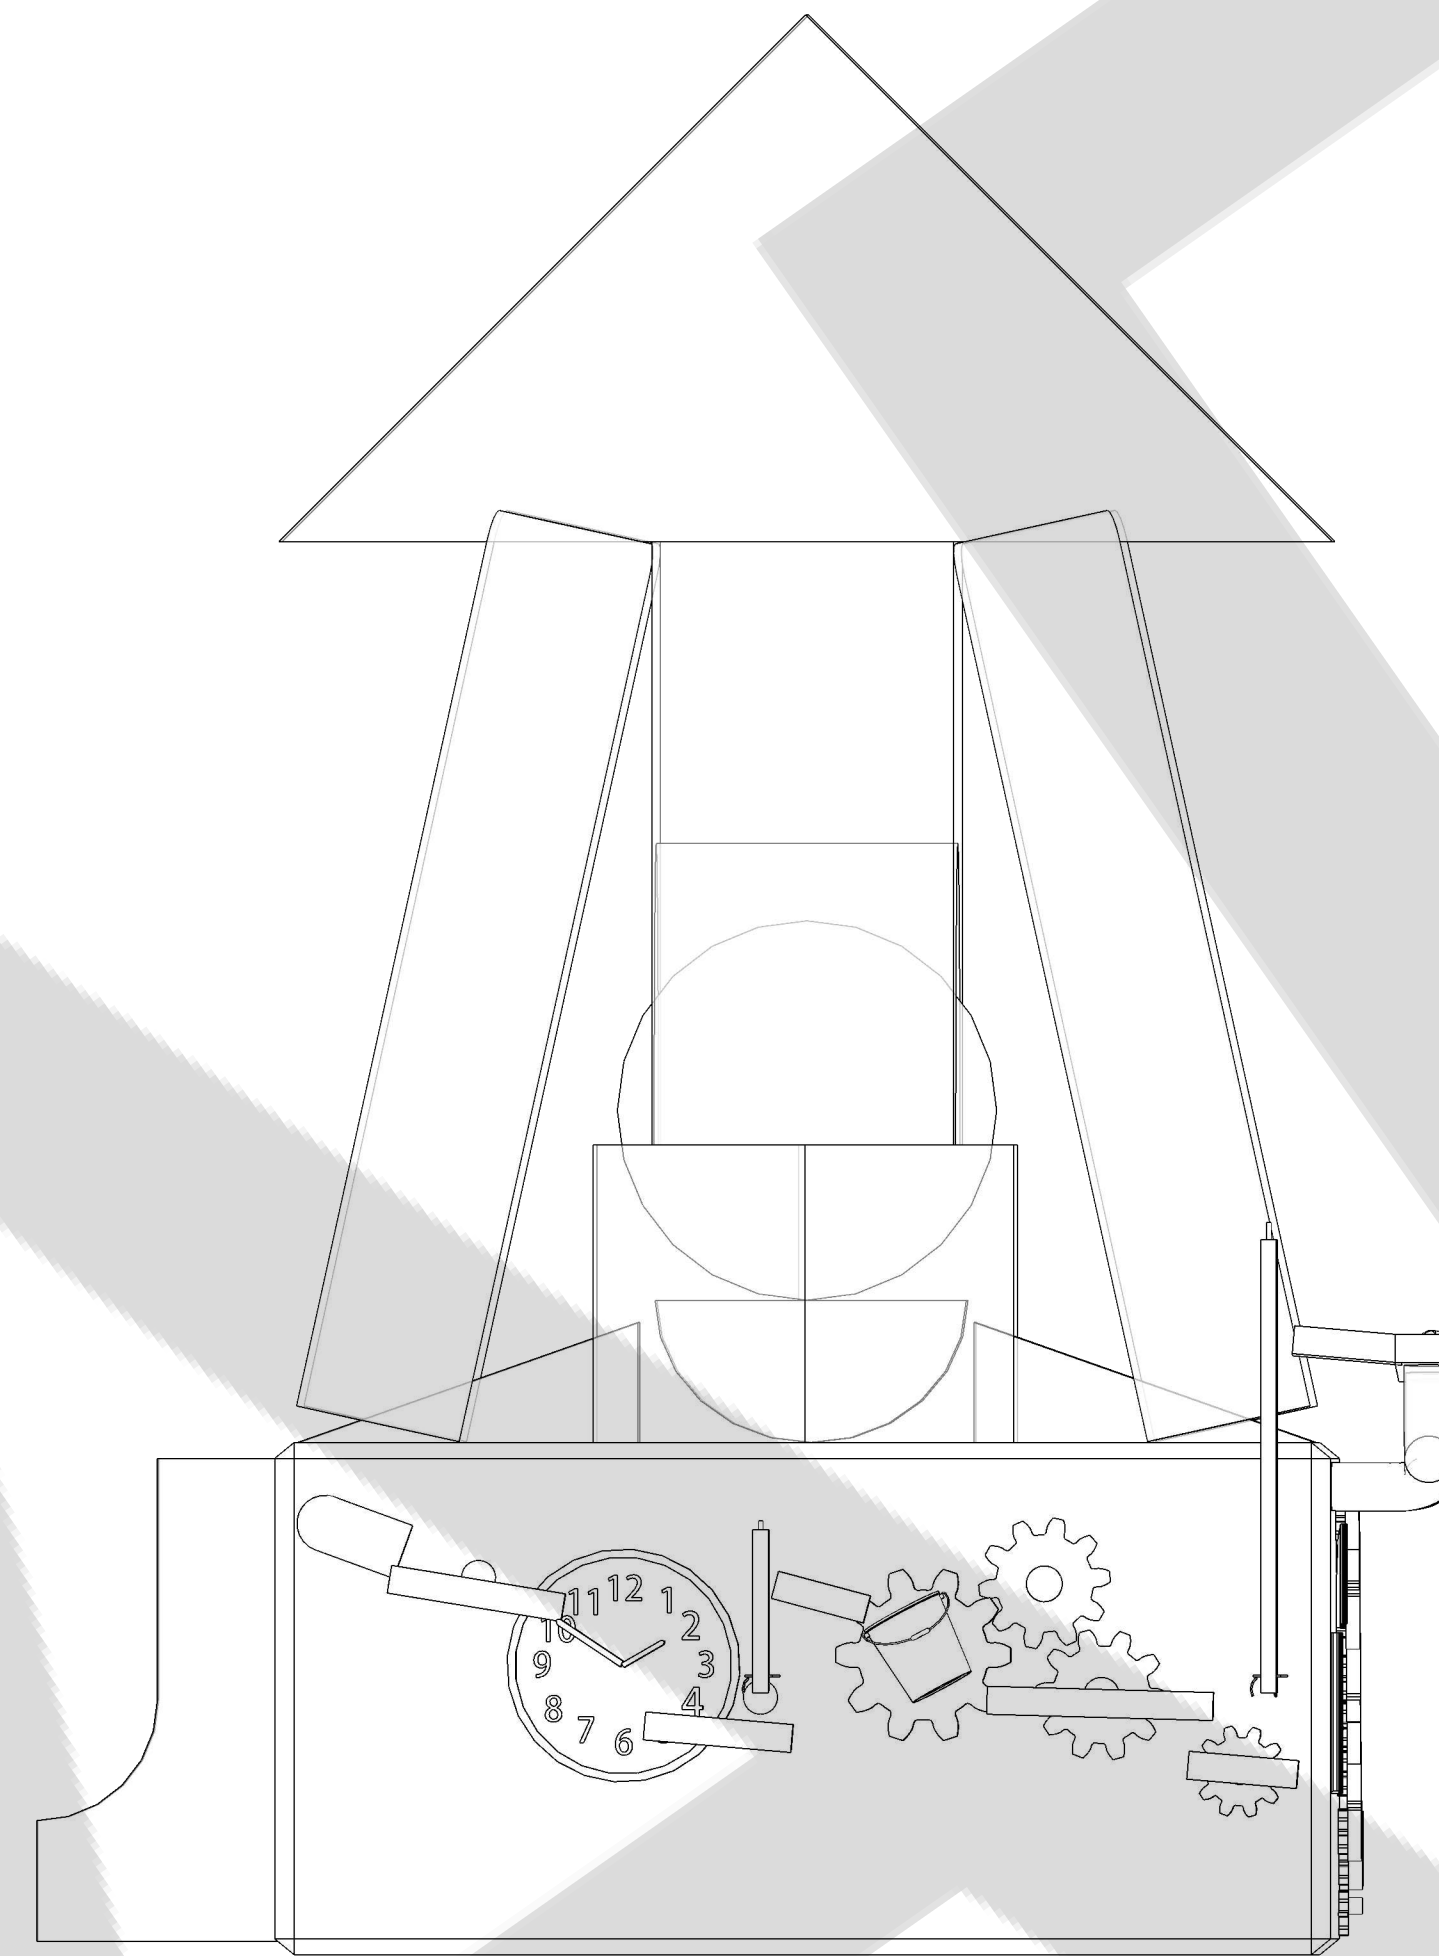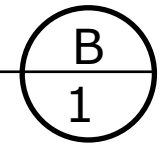



Interior Elevation

Scale 1/4" = 1'0"

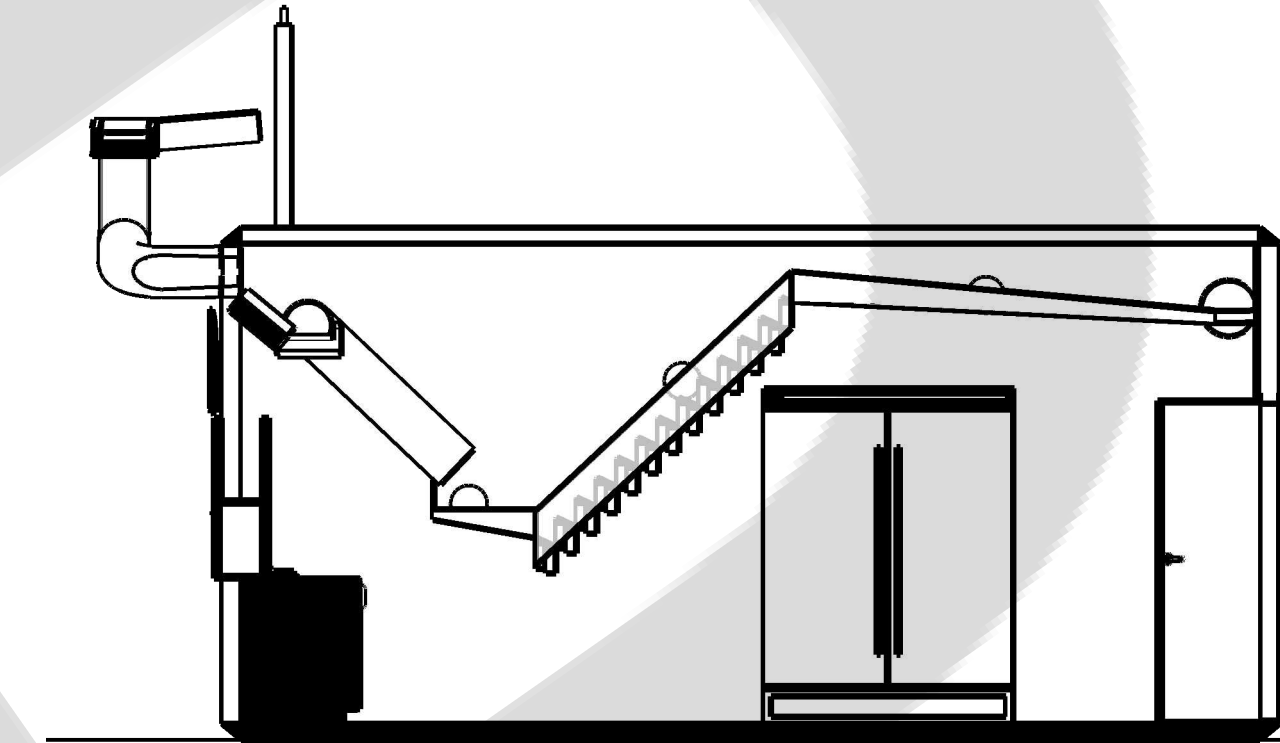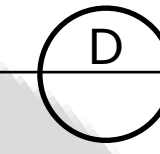

Interior Elevation

Scale 1/4" = 1'0"

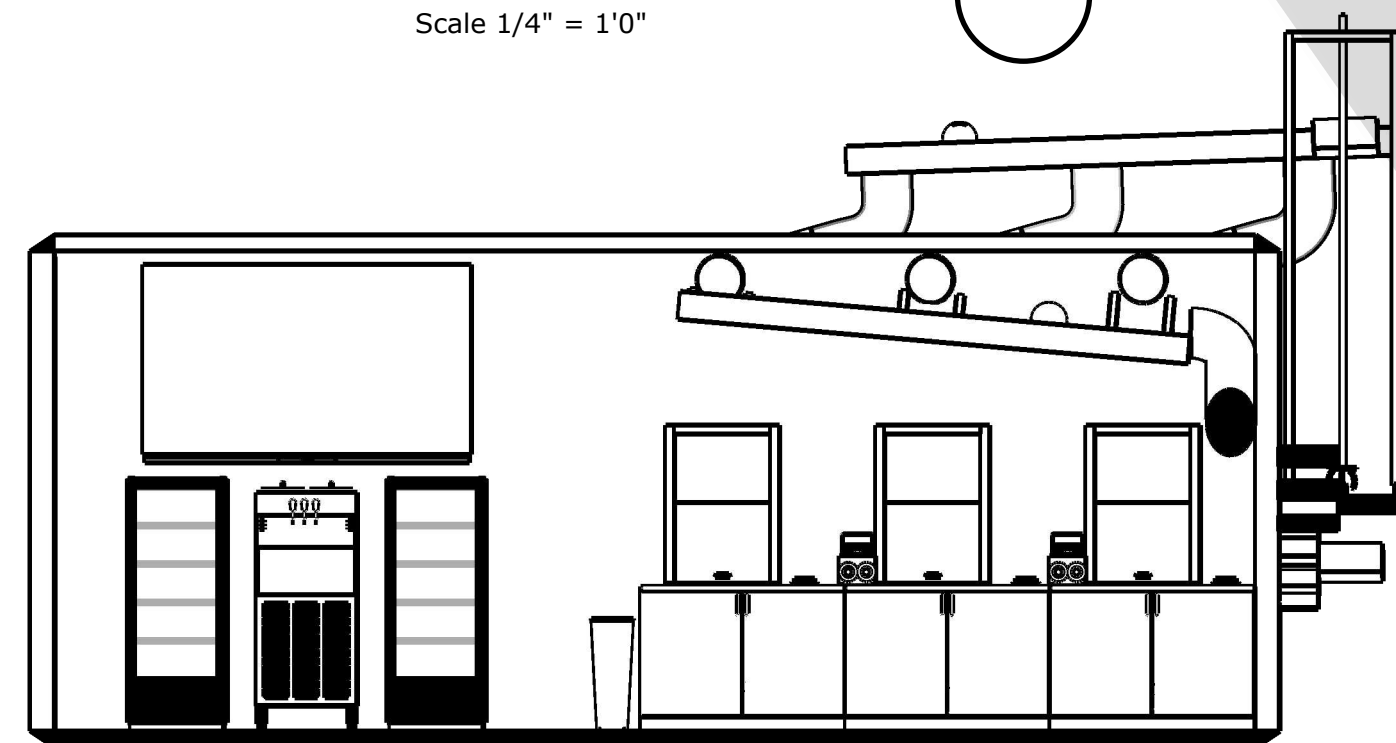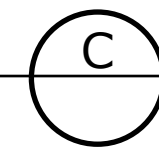

PRODUCTION	Imagination Food Kiosk	DATE	4/7/21	SET	100
DIRECTOR	J. A. Bevilacqua	SCALE	AS NOTED	DRAWING NO.	3
PRODUCTION DESIGNER	J. A. Bevilacqua	DRAWN BY	J.A.B.		
LOCATION	EPCOT, Walt Disney World, Orlando, FL, USA				